

4

3



2

1

REVISION			
ZONE	REV	DESCRIPTION	DATE
	-	INITIAL RELEASE	070913

NOTES: UNLESS OTHERWISE SPECIFIED

1. INTERPRET DRAWING IAW THE GLOBAL PROFESSIONAL PUBLICATIONS "DRAWING REQUIREMENTS MANUAL", EIGHTH EDITION.
2. INTERPRET DIMENSIONS AND TOLERANCES IAW ANSI Y14.5M - 1982.
3. BREAK SHARP EDGES .002-015.
4. INTERPRET ABBREVIATIONS IAW MIL-STD-12.
5. DIMENSIONS IN BRACKETS "[ ]" DENOTE REFERENCE DIMENSIONS IN MILLIMETERS.
6. FOR FURTHER FABRICATION REQUIREMENTS, SEE MATERIALS SCIENCE, INC. SPECIFICATION NO. 10000000.

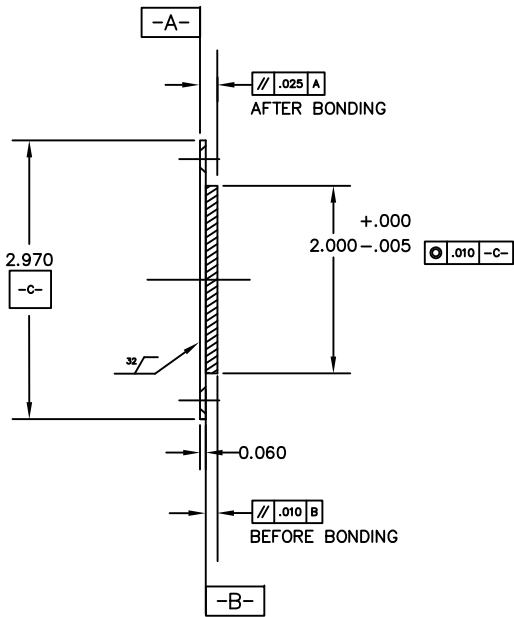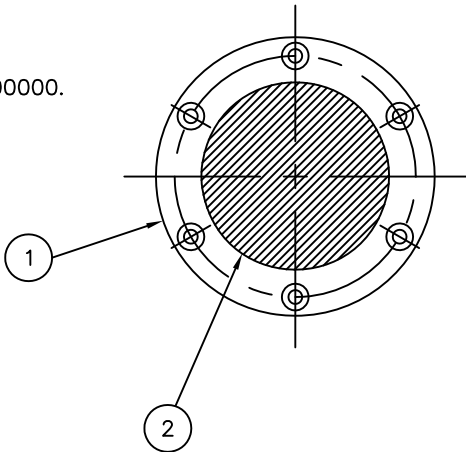

QUANTITY PER ASSEMBLY	CAGE CODE	PART OR IDENTIFYING NO.	NOMENCLATURE OR DESCRIPTION	MATERIAL SPECIFICATION	ZONE	ITEM NO.
1		0000073-3	TARGET, 1/4" THICK			8
1		0000073-2	TARGET, 3/16" THICK			7
1		0000073-1	TARGET, 1/8" THICK			6
1	1	00000772	BACKING PLATE			5
<del>1</del>	<del>1</del>	00000774-3	BONDED TARGET ASSY, 1/4"			4
<del>1</del>	<del>1</del>	00000774-2	BONDED TARGET ASSY, 3/16"			3
<del>1</del>	<del>1</del>	00000774-1	BONDED TARGET ASSY, 1/8"			2
<del>1</del>	<del>1</del>	00000774	BONDED TARGET ASSEMBLY			1

PARTS LIST		APPROVAL		MATERIALS SCIENCE, INC. Vacuum and Thin Film Technology msi.com	
UNLESS OTHERWISE SPECIFIED DIMENSIONS ARE IN INCHES TOLERANCES ARE: FRACTIONS DECIMALS X .000 .0000 X .000 .0000 X .000 .0000	APPROVAL	J. MILLER	07/09/13	BONDED TARGET ASSY, 2 INCH DIAMETER	
MACHINE SURFACES UNLESS OTHERWISE SPECIFIED	DATE				
FINISH	SCALE	C	1/1	WIP	
NEXT ASSEMBLY	USED ON	SIZE	CAGE CODE	DWG. NO.	00000774
APPLICATION	DO NOT SCALE DRAWING	SCALE	1/1	WIP	DISP.

REV 00000774

4

3

2

1